



A NEW HORSE BARN FOR:

NEWTON PA

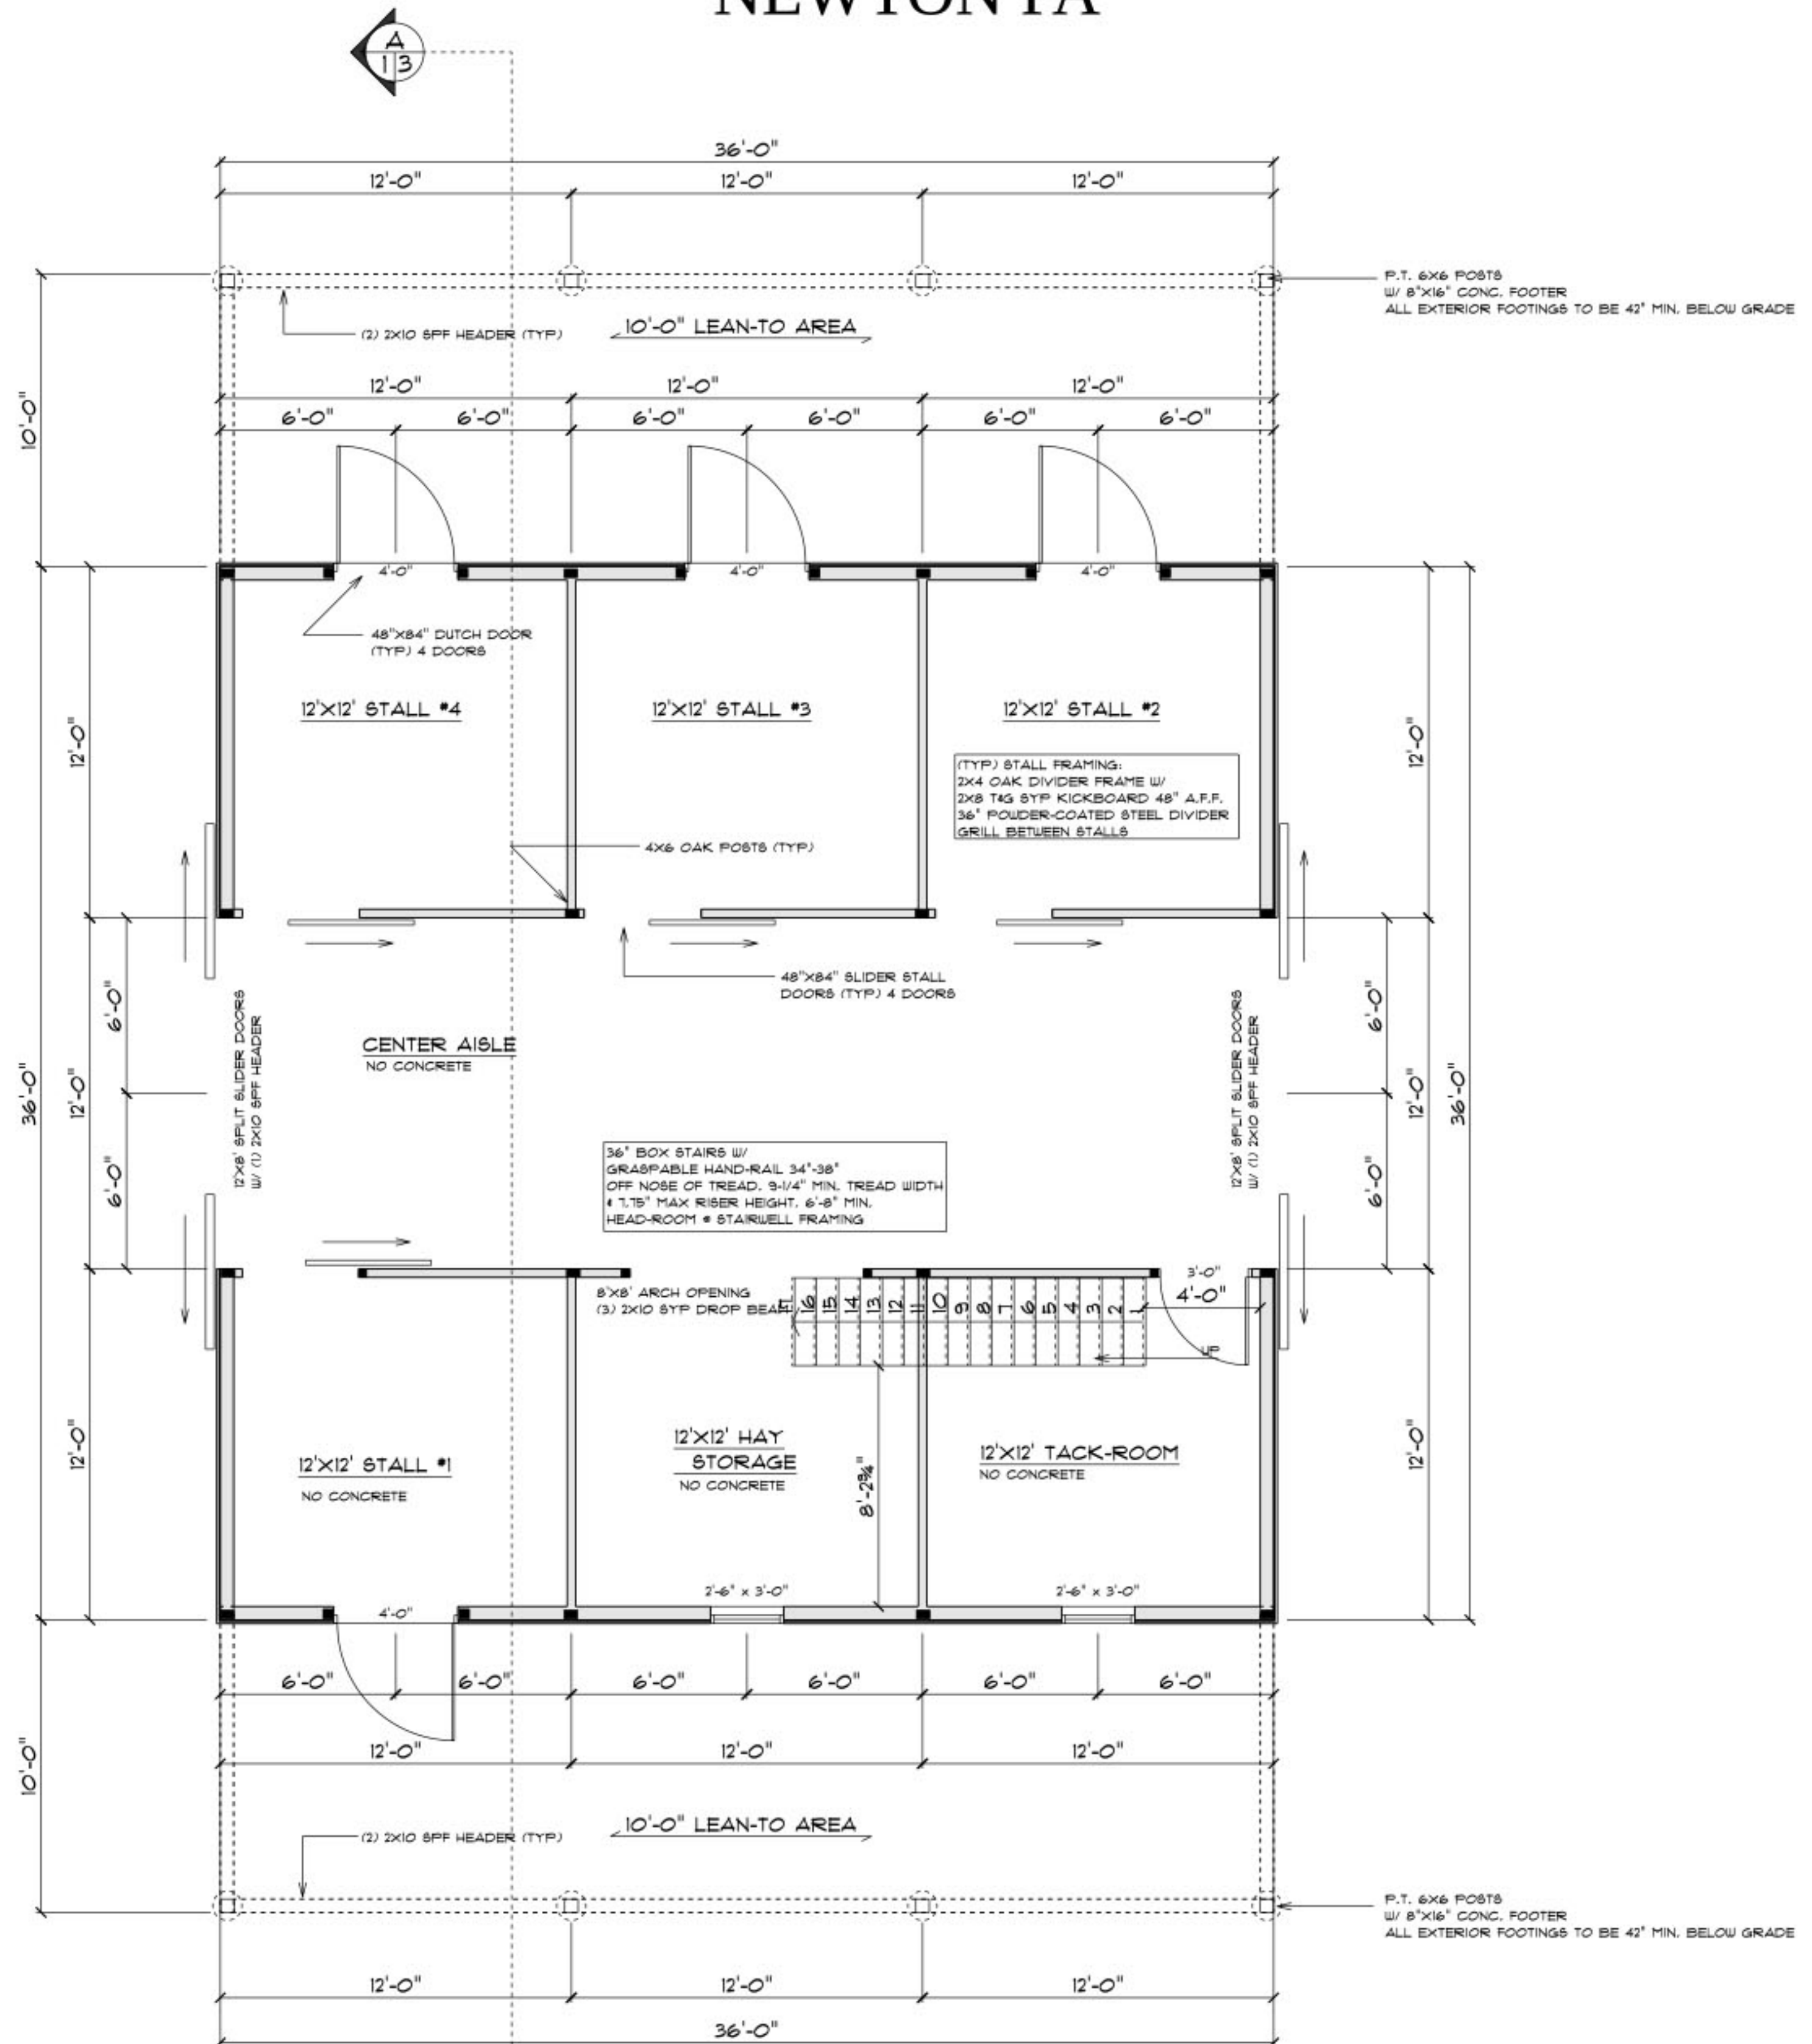

MAIN FLOOR
SCALE: 1/4" = 1'-0"



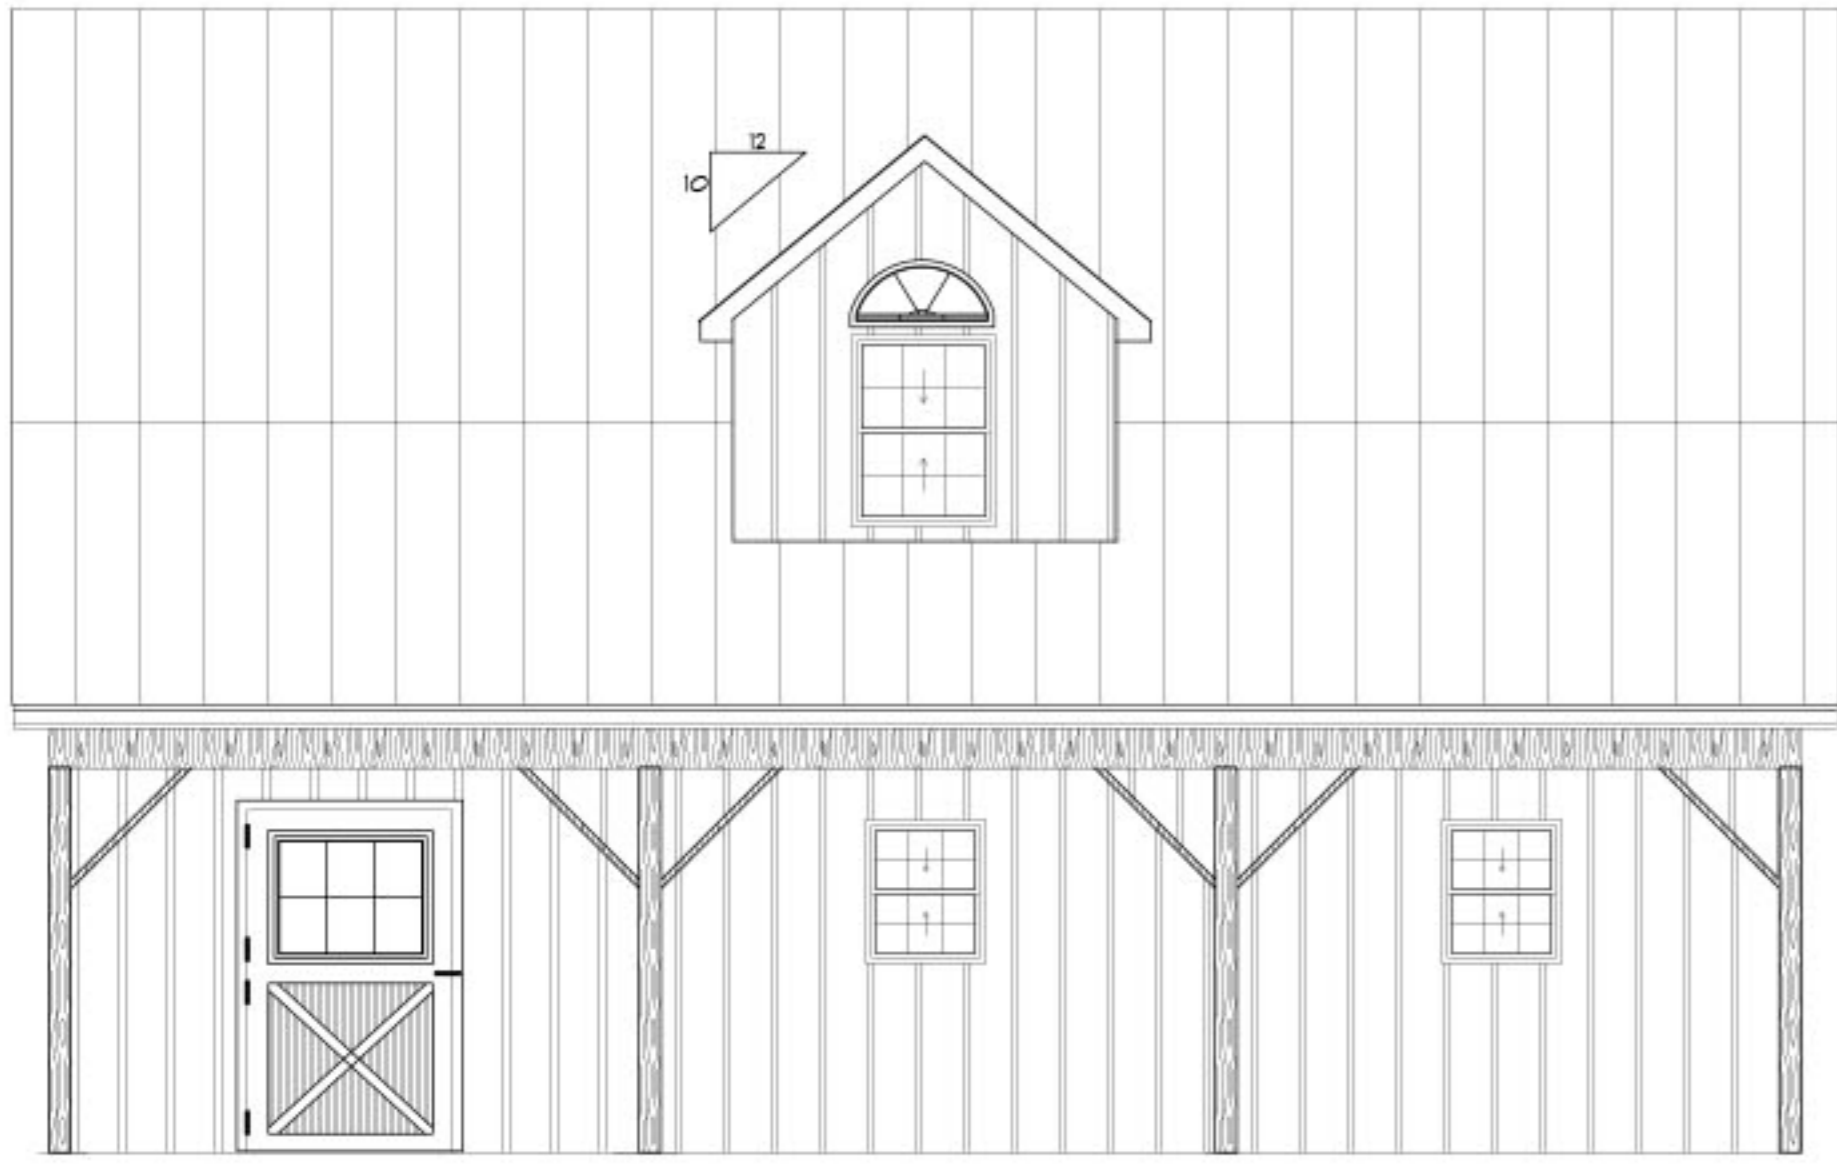

FRONT ELEVATION
SCALE: 1/4" = 1'-0"




LEFT ELEVATION
SCALE: 1/4" = 1'-0"



RIGHT ELEVATION
SCALE: 1/4" = 1'-0"



REAR ELEVATION
SCALE: 1/4" = 1'-0"

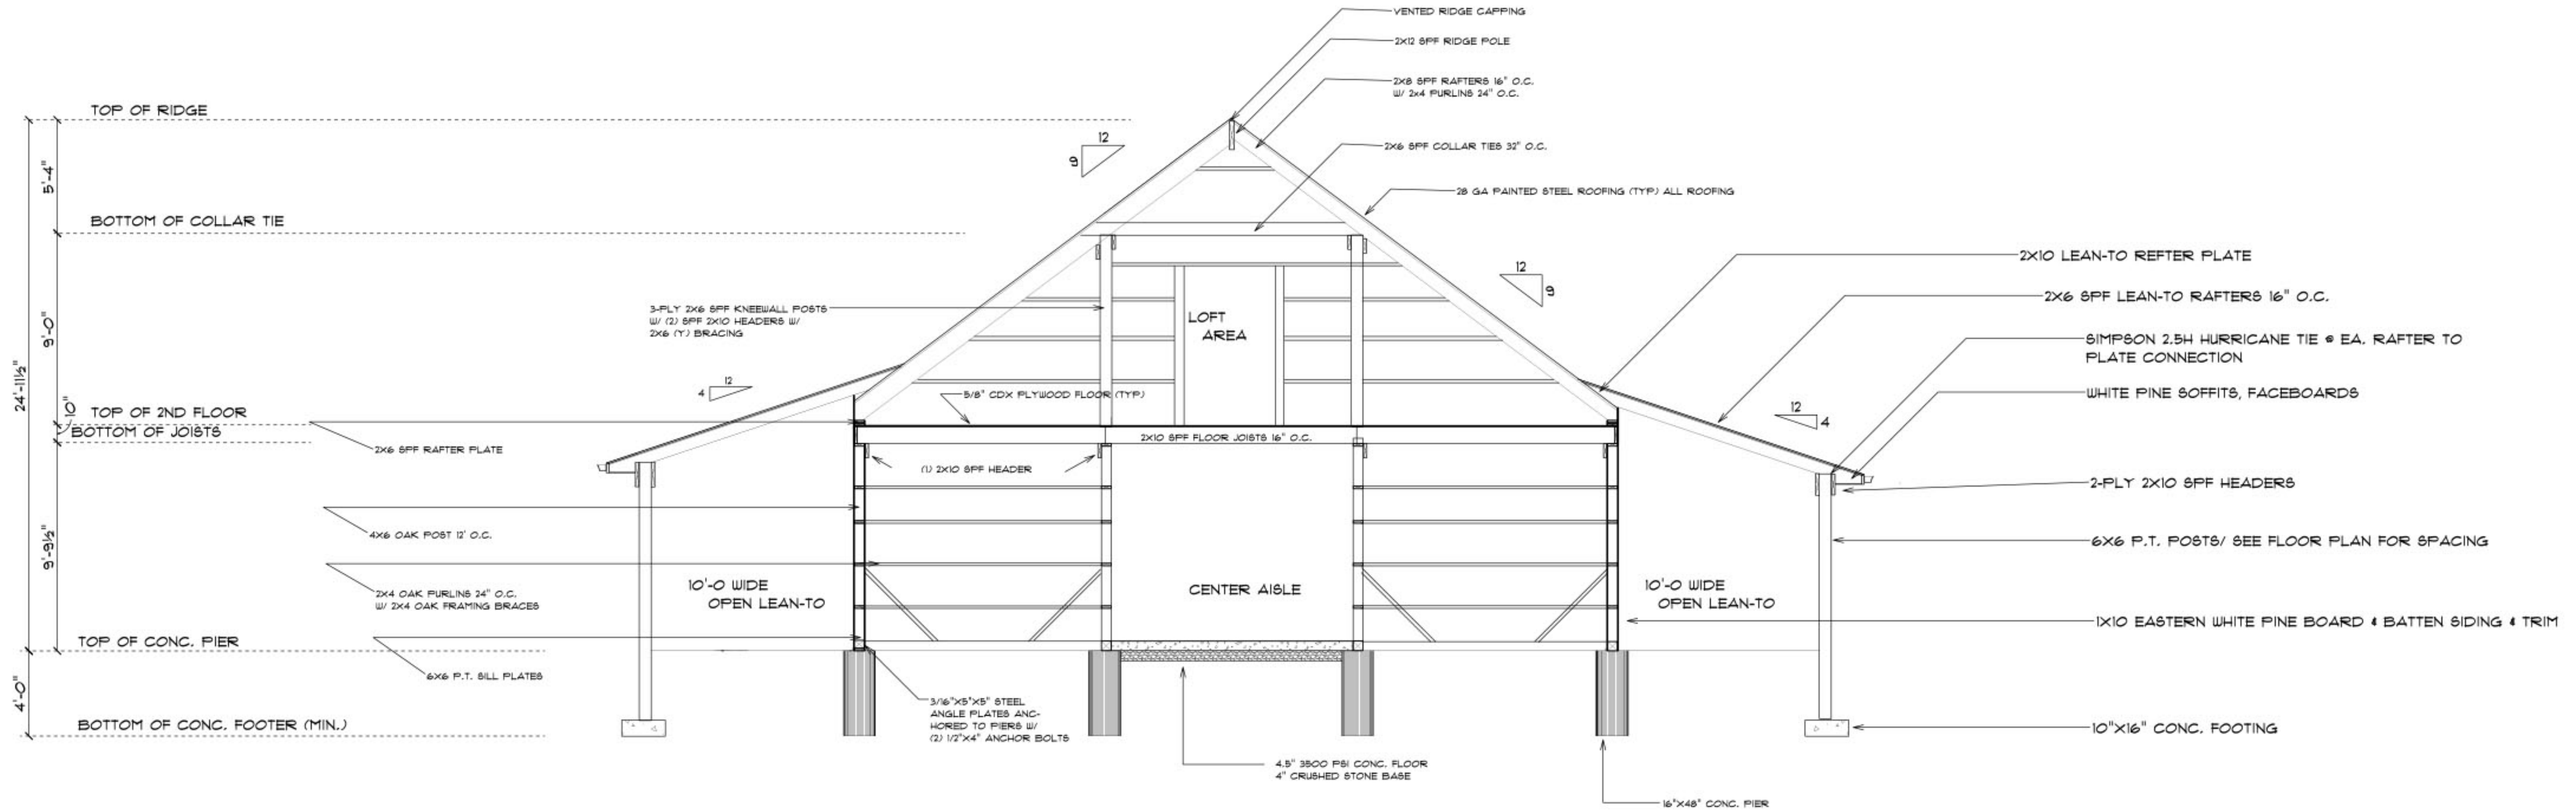

A
13

CROSS SECTION A
SCALE: 1/4" = 1'-0"